



IDEALISED PLAN VIEW
Scale 1:30

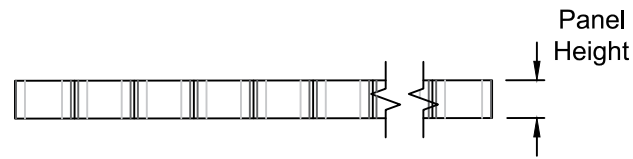

TYPICAL SECTION
Scale 1:30

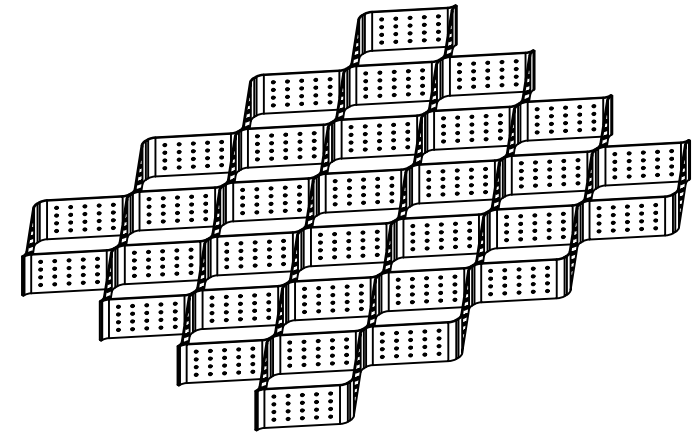

ISOMETRIC VIEW
NTS

InfraWeb TRP Product Data								
Product Code	Expanded Panel Dimensions				Panel Cells			Panel Weight
	Height [mm]	Length [m]	Width [m]	Coverage [m ²]	Diagonal Length [m]	Plan Area [m ²]	N° / m ²	Unfilled [Kg]
IW5035	50	8.000	2.420	19.3	0.242	0.0292	34.2	10.5
IW7535	75							15.8
IW10035	100							21.0
IW15035	150							31.5
IW20035	175							42.0

NOTES

1. All dimensions in millimetres, unless otherwise stated.
2. All dimensions are nominal and may vary within manufacturing or construction tolerances.
3. All site temporary and enabling works by others.
4. Polypipe products to be installed in accordance with Polypipe Civils recommendations, giving due consideration to the requirements of the approving organisation(s) and the ultimate owner of the installation.
5. This drawing is intended for guidance only. All proposed installations should be assessed in the context of the site and expected operational conditions, in addition to the overall site drainage scheme, prior to commencement of final design or construction activities.
6. All construction activities shall be executed by competent personnel, in accordance with all relevant legislation, regulations, standards or codes of practice.

REV	AMENDMENT	DATE

All information in this document is of an illustrative nature and is supplied by Polypipe Civils without charge. Polypipe may modify and change the information, products and specifications from time to time for a variety of reasons, without prior notice. Updates will not be issued automatically. This information is not intended to have any legal effect, whether by way of advice, representation or warranty (express or implied). We accept no liability whatsoever (to the extent permitted by law), if you place any reliance on this document you must do so at your own risk. The information within this document should not be solely relied upon to determine the suitability or installation requirements of our products for a proposed application and expected site conditions; expert advice should be sought in this respect.
Copyright © 2018 Polypipe. All rights reserved. 'Polypipe logo' is a registered trademark of Polypipe. All Polypipe products are protected by Design Right under CDPA 1988.

Polypipe
Polypipe Civils
North Road, Loughborough
Leicestershire, LE11 1LE
Tel: 01509 615100
Fax: 01509 615215
www.polypipe.com/civils

PROJECT	POLYPIPE INFRAWEB TREE ROOT PROTECTION	
DRAWING TITLE	PANEL DETAILS	

STATUS FOR INFORMATION		
SHEET SIZE A3	SHEET NO. 1 of 1	DRAWN BY SH
SCALE NTS	DATE 18/07/2018	
DRAWING NO. IG-IW-PD-TRP-IWP		REV.